



Kaufmann House Site plan and local context

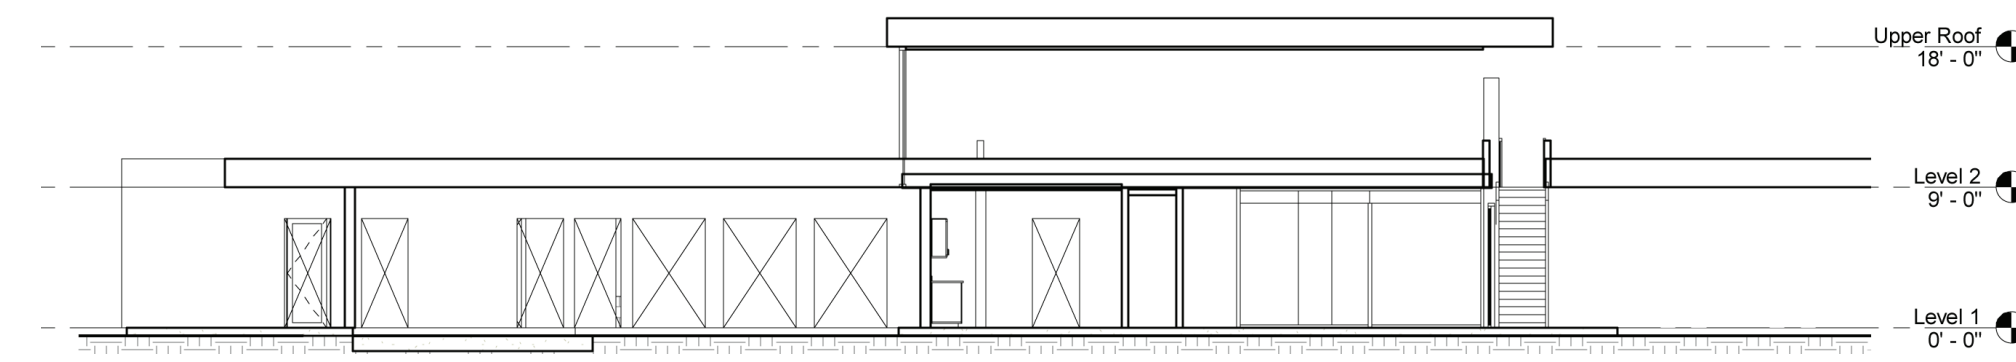


Section

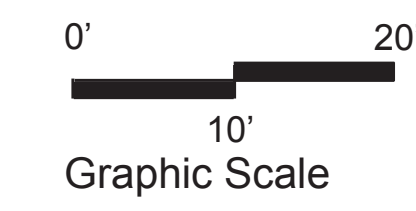


Section




West Elevation

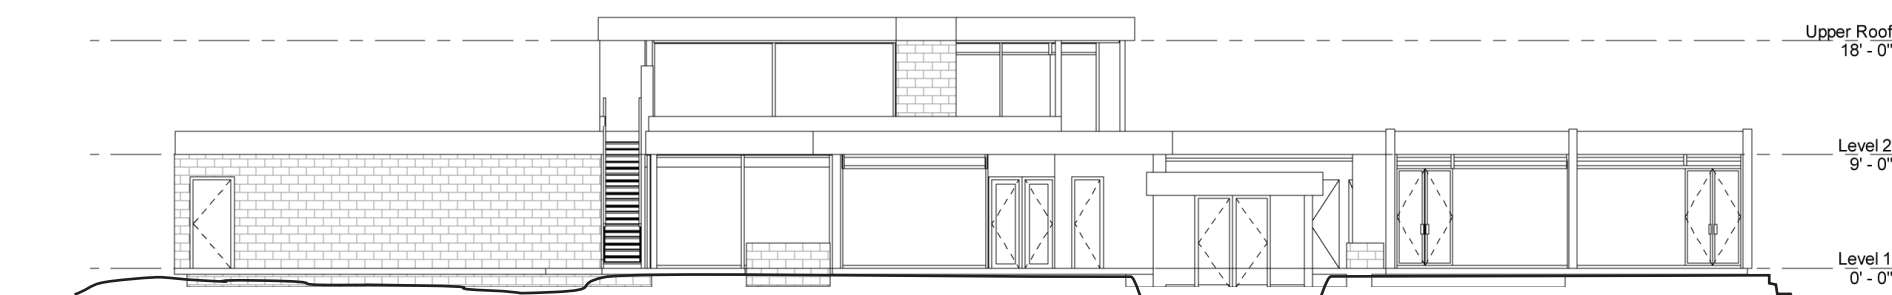


East Elevation

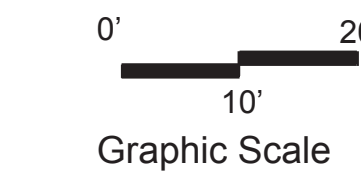



Elevations

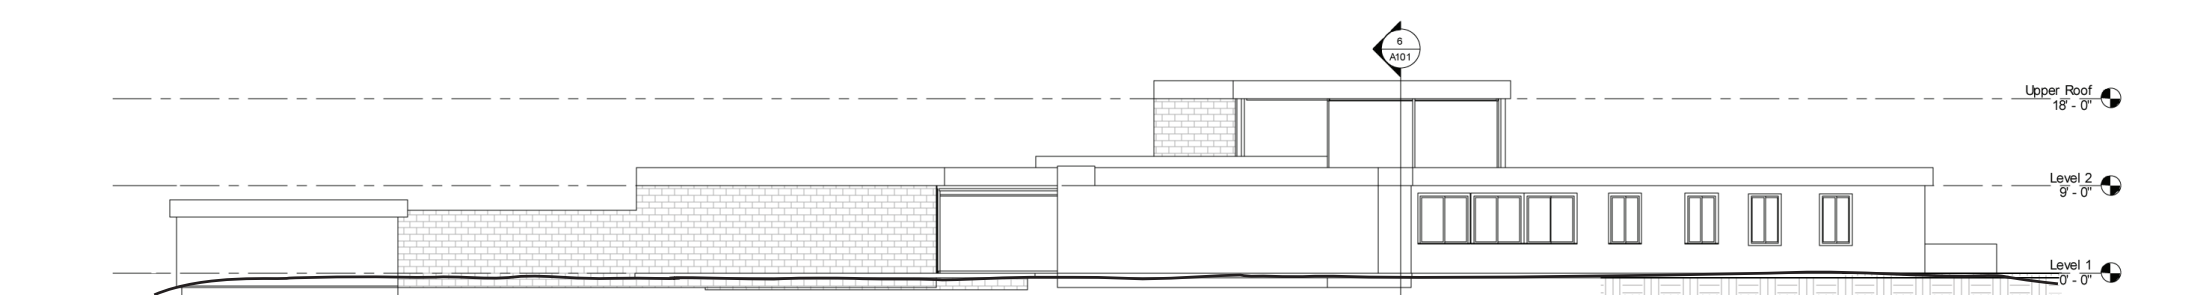


North Elevation

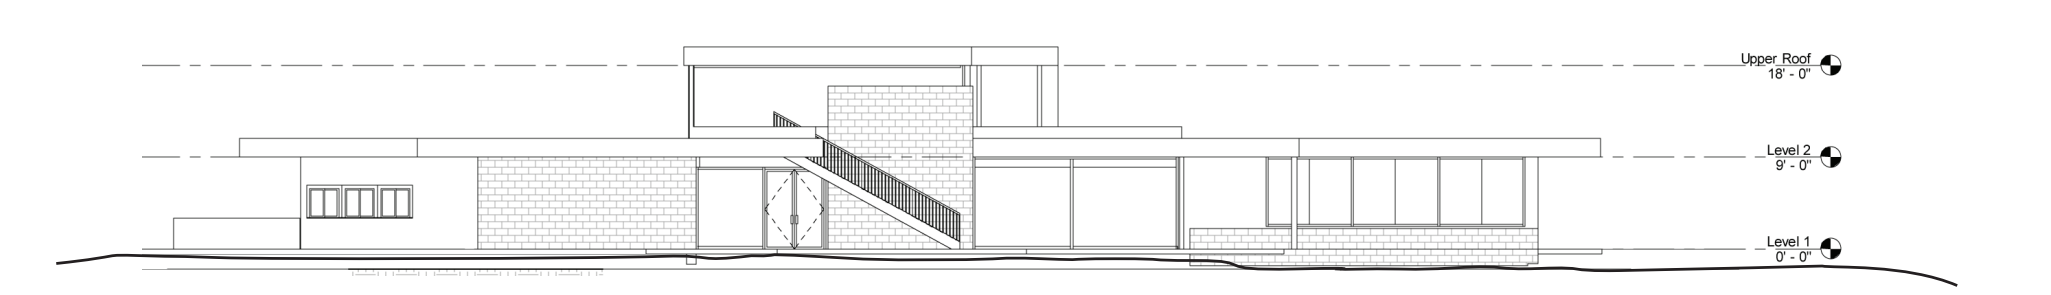



South Elevation

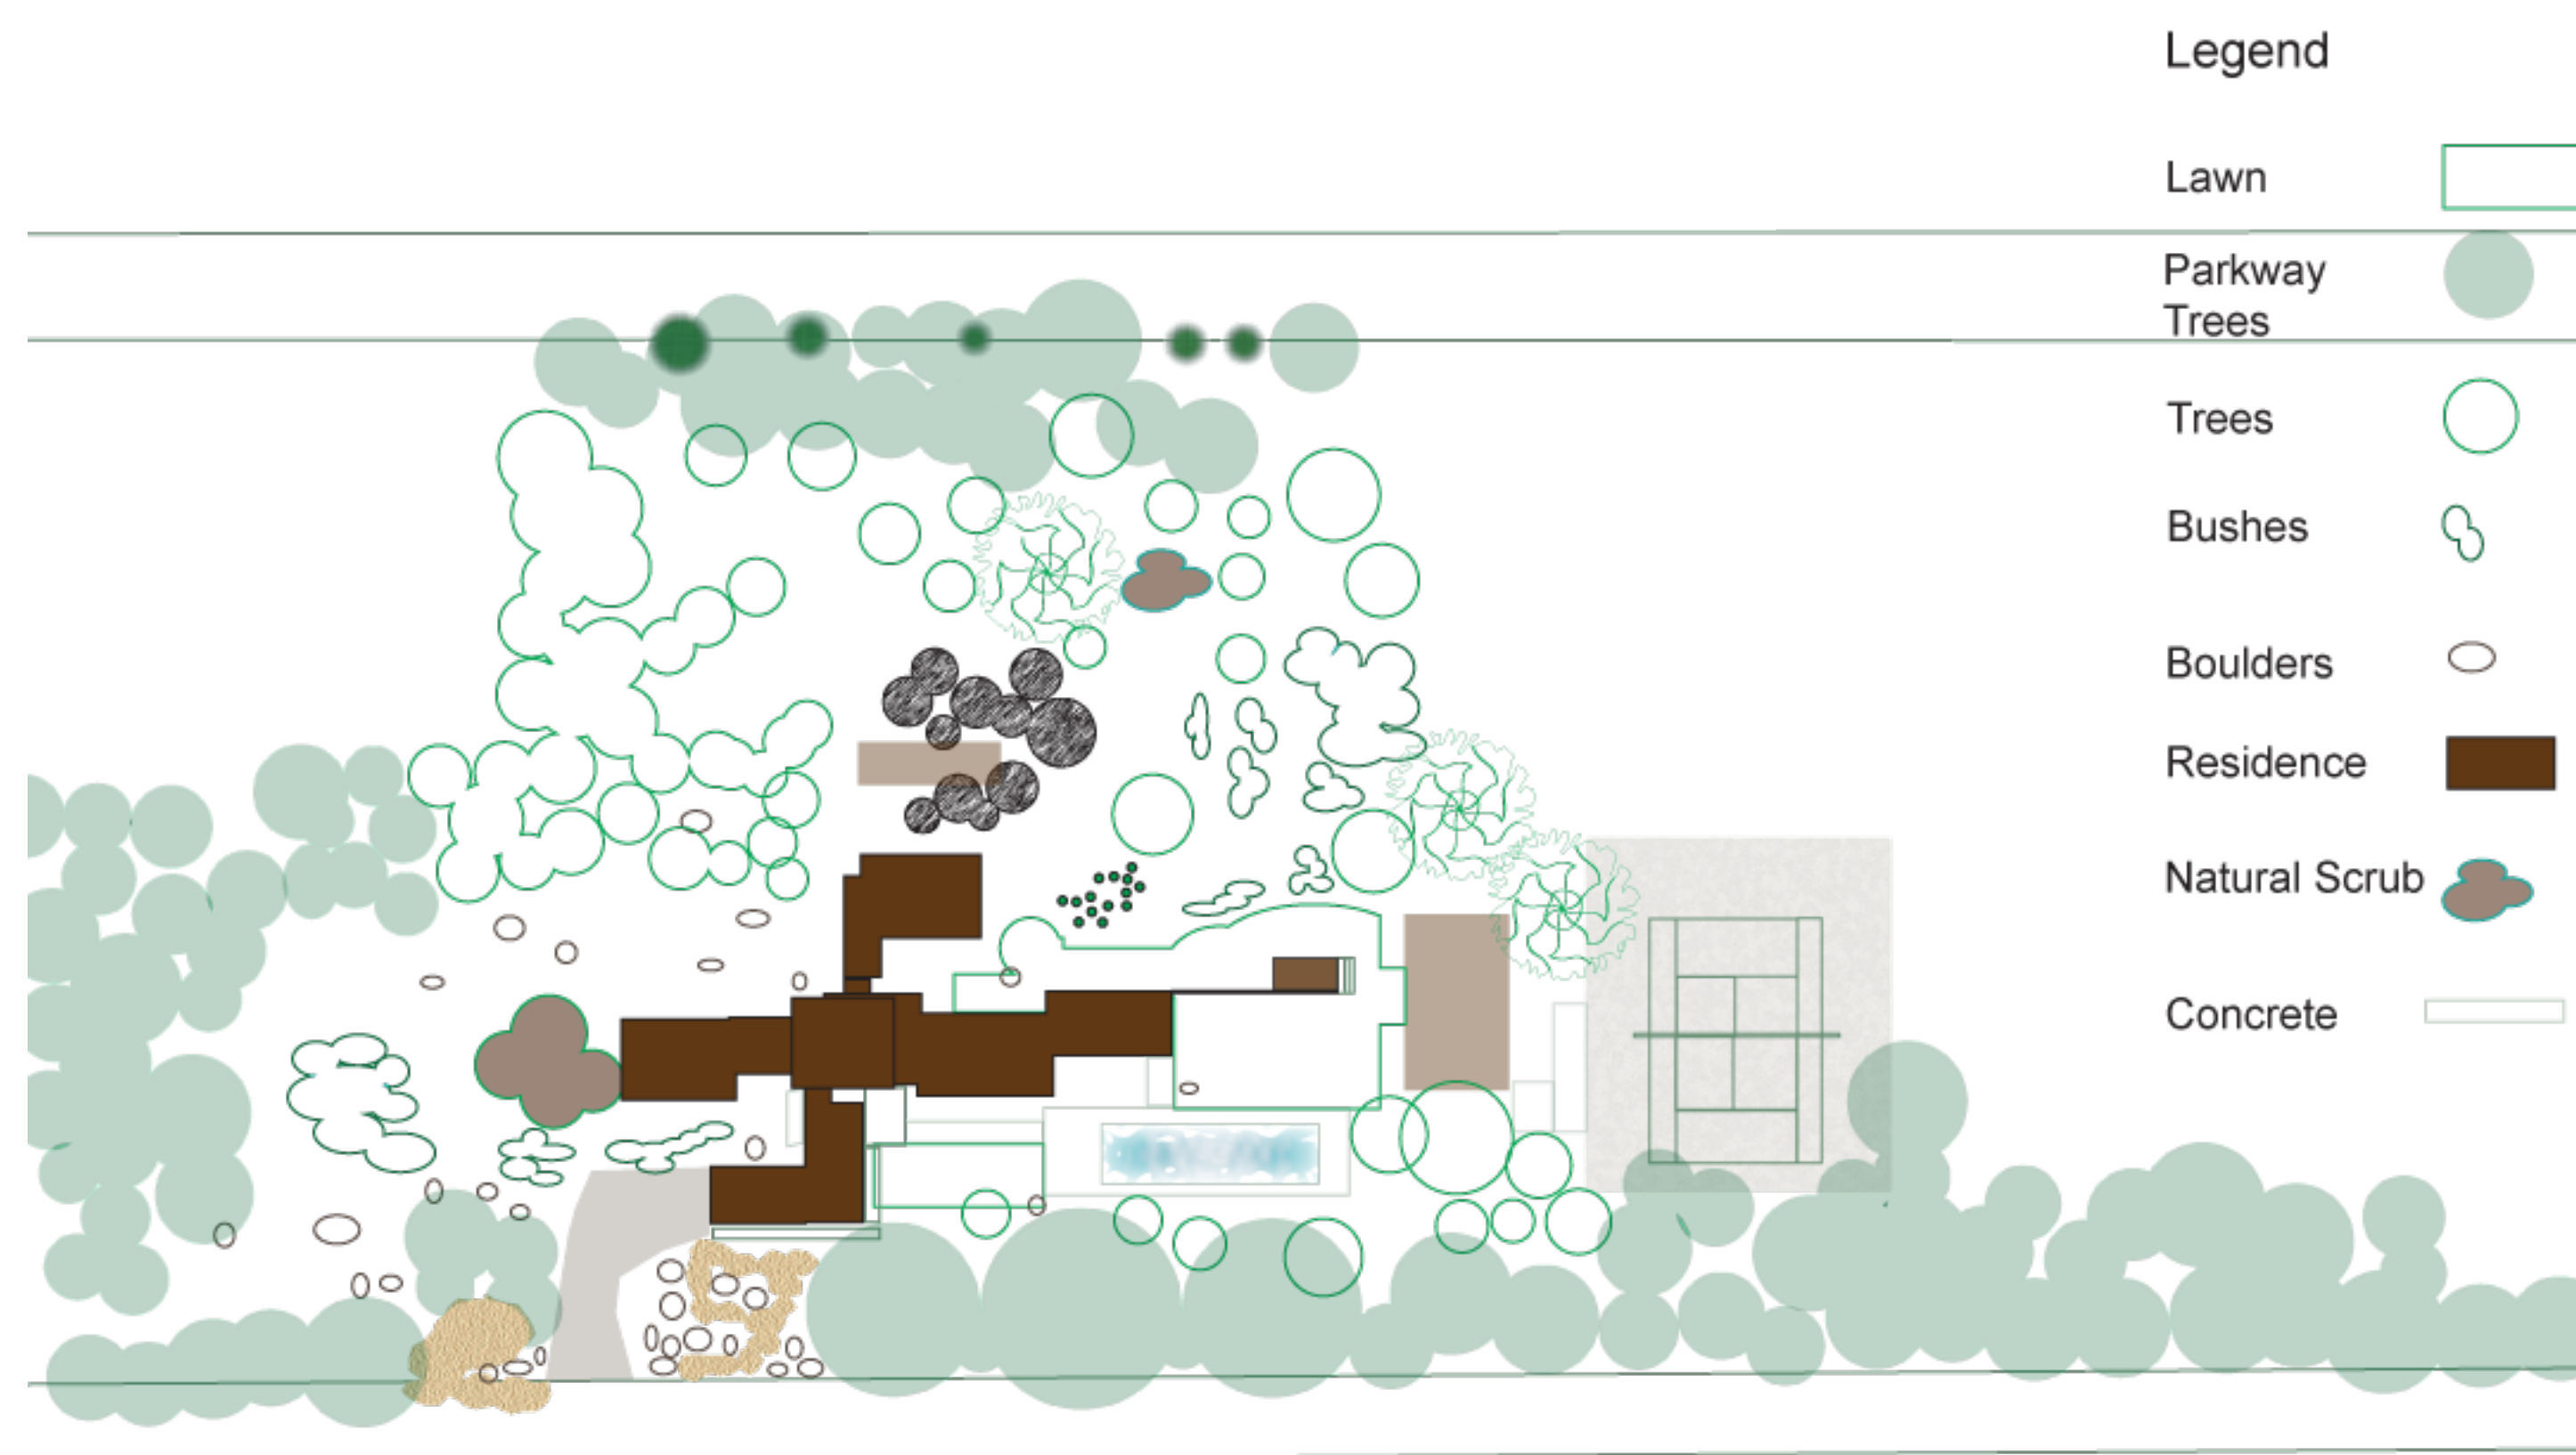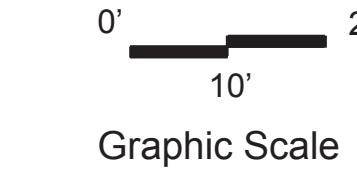



Kaufmann House Landscape Plan

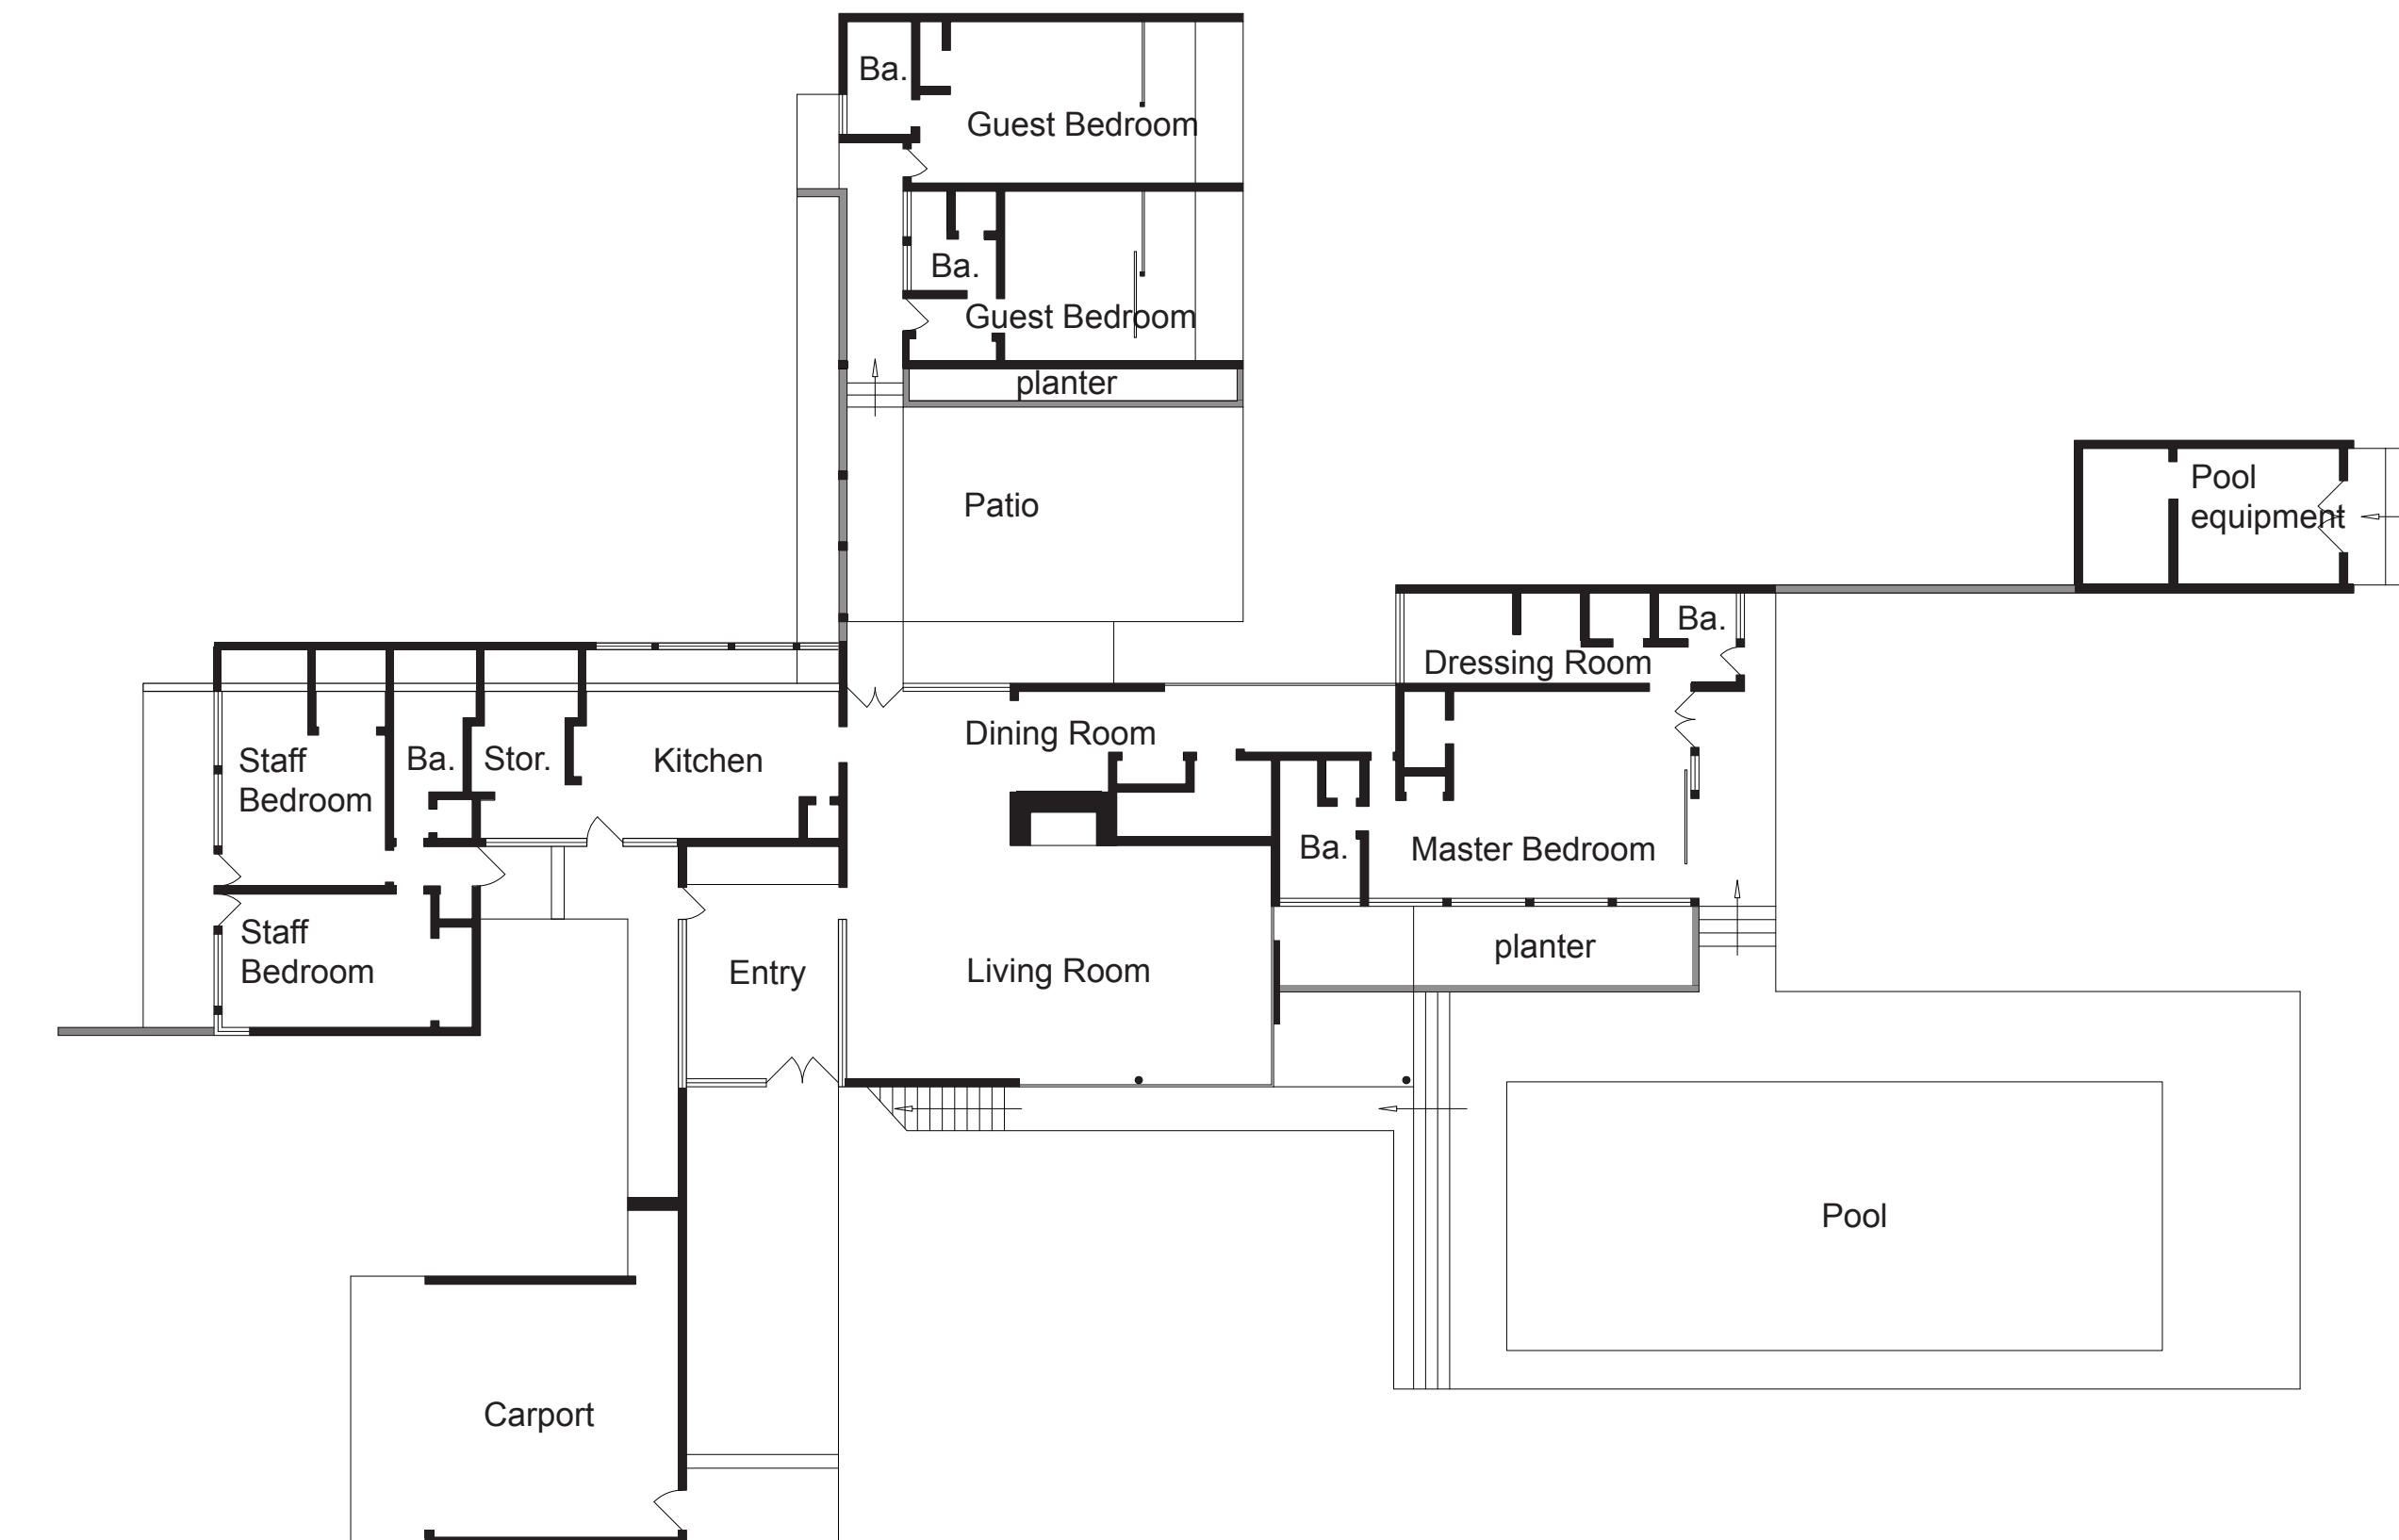


Ground Floor Plan

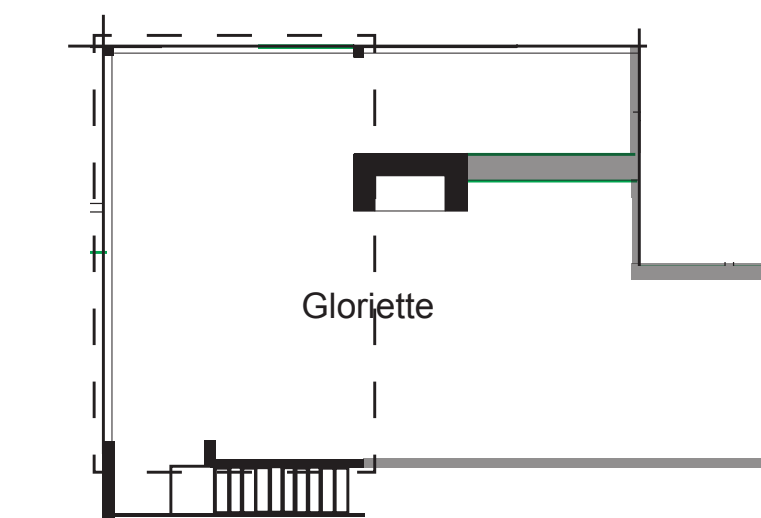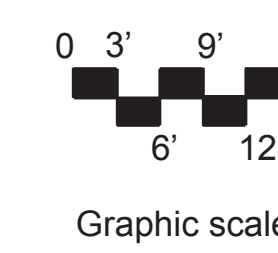

Second Floor Plan

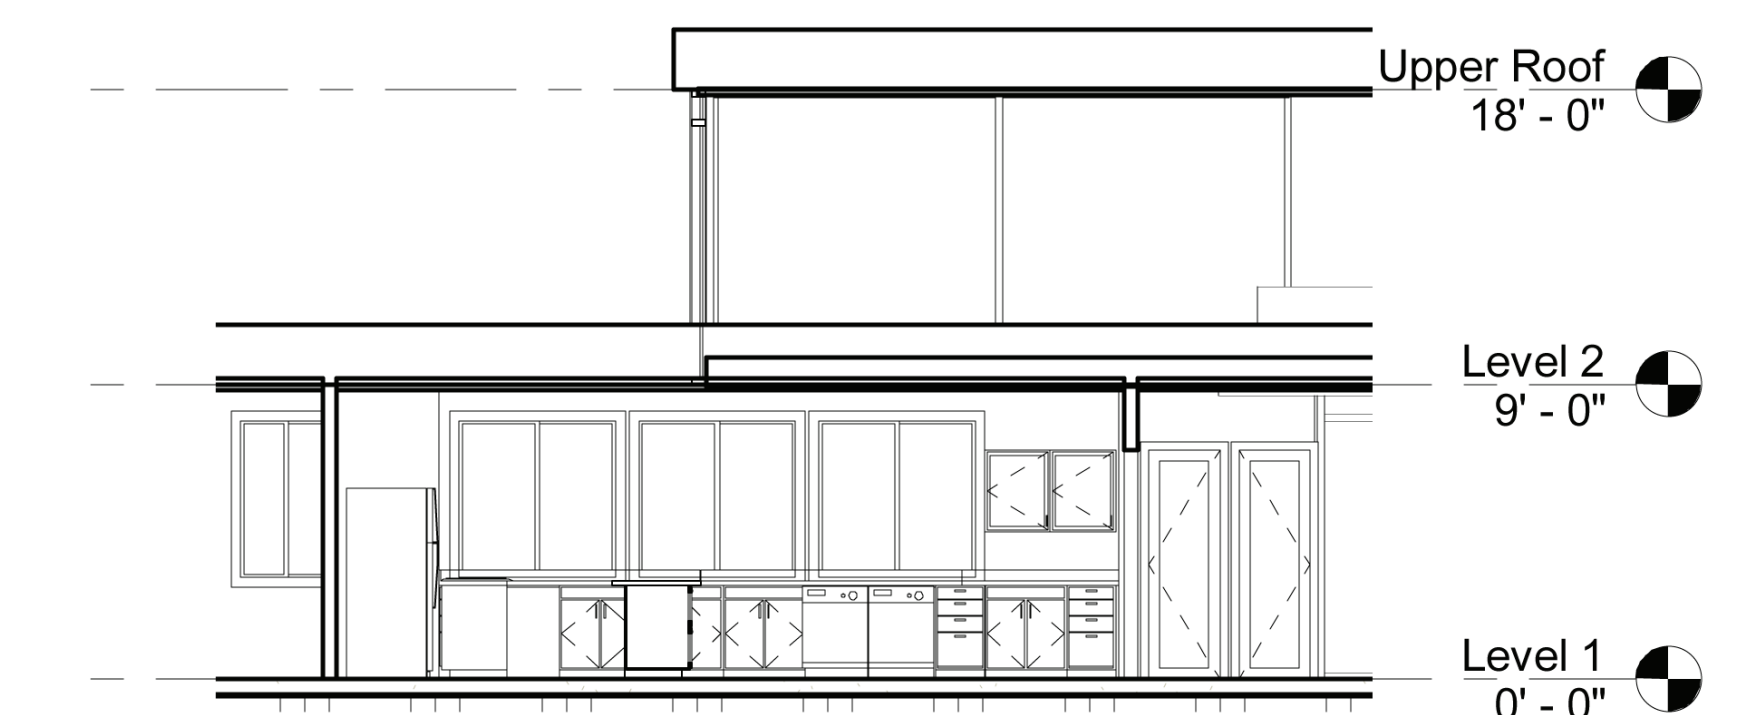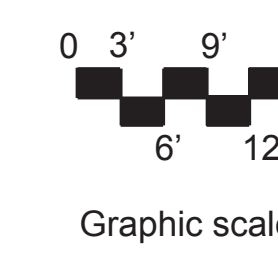

Kitchen Detail Elevation

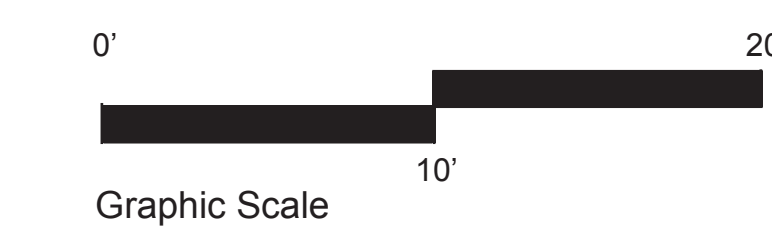

Details